


PROPOSED 1 - STORY ADDITION 819 8th Avenue Redwood City, CA

VICINITY MAP

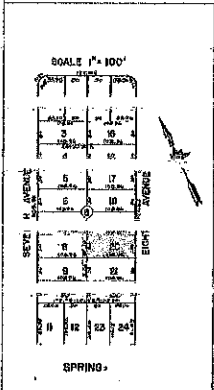

PROJECT DESCRIPTION

PROJECT DESCRIPTION: This project consists of a proposed 1-story addition to an existing 1-story building located at 819 8th Avenue, Redwood City, CA. The addition will consist of a new living area, dining area, kitchen, and bathroom. The existing building will remain unchanged.

PROJECT DATA

Category	Description
Project Name	PROPOSED 1-STORY ADDITION
Project Address	819 8th Avenue, Redwood City, CA
Client	Homeowner
Architect	AutoCAD & Design By: RODEL
Project No.	2-7-2014
Scale	1/4" = 1'-0"
Sheet No.	A1

CALCULATED SQUARE FOOTAGE

EXISTING FLOOR AREA	1,000 SF
NEW ADDITION	1,000 SF
TOTAL	2,000 SF

EXISTING PLAN



SHEET INDEX

- A-1 Existing Plan
- A-2 Proposed Plan

PROPOSED 1-STORY ADDITION

819 8th Avenue
Redwood City, CA


Existing Plan
Proposed Plan

AUTOCAD & DESIGN BY:
RODEL 916-385-9535

2-7-2014

SHEET NO.

A1

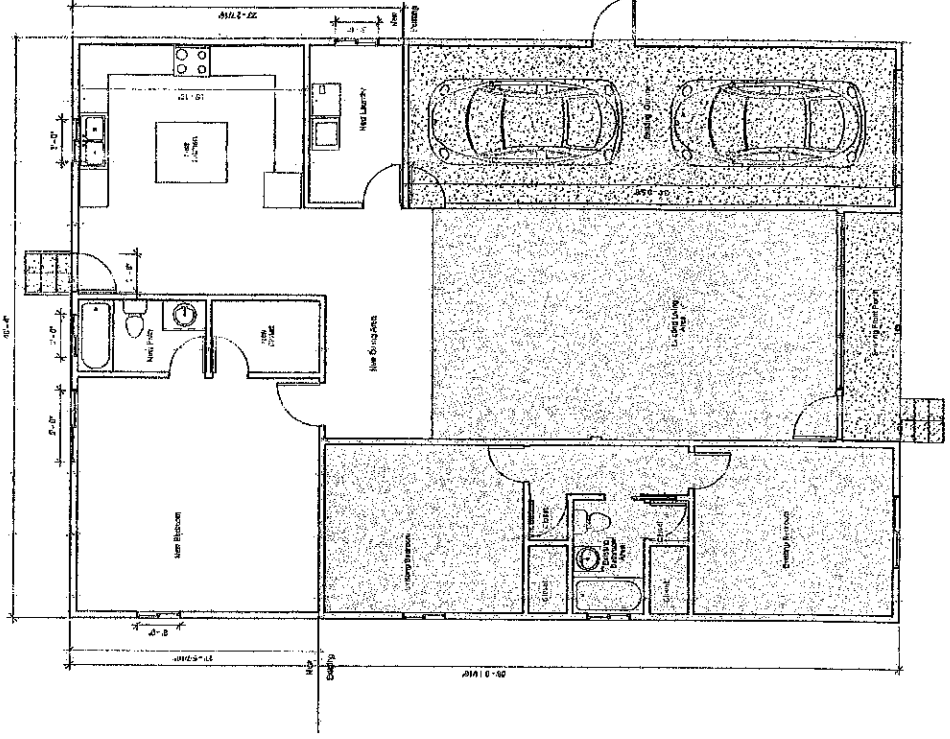

Proposed Floor Plan

REVISIONS	BY	DATE

**PROPOSED
1-STORY
ADDITION**
619 8th Avenue
Redwood City, CA







Elevations
Site Plan
Roof Plan

AUTOCAD & DESIGN BY:
RODEL 818-355-5856

2-7-2014

SHEET NO.

A2

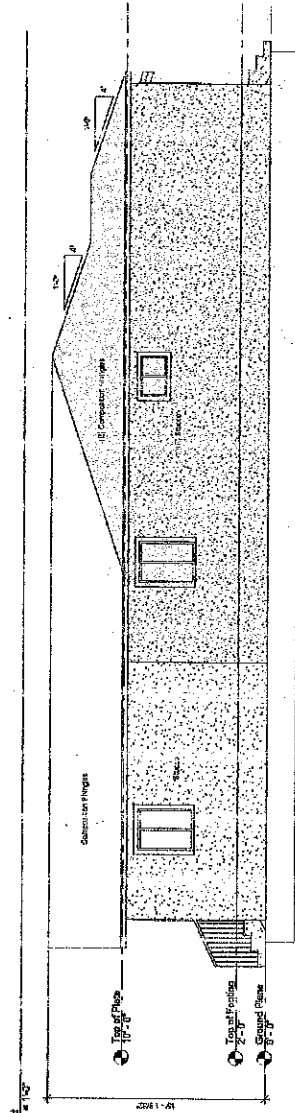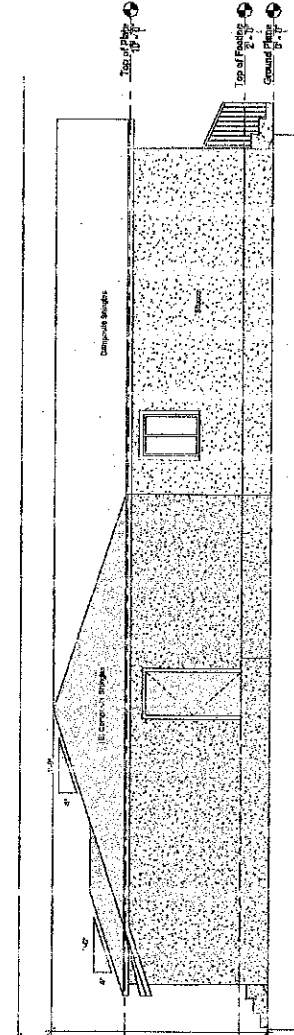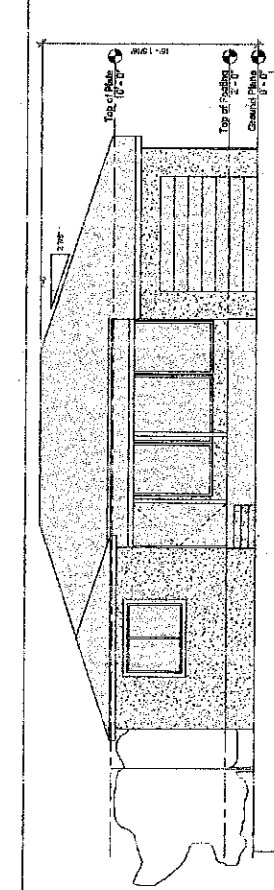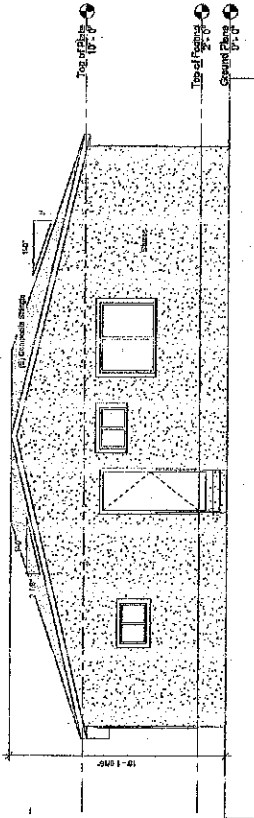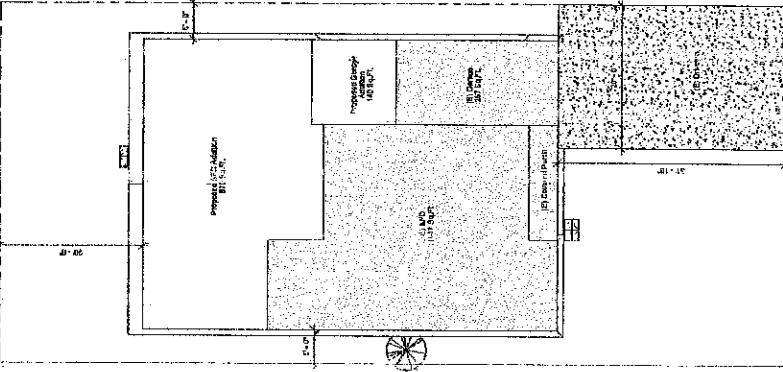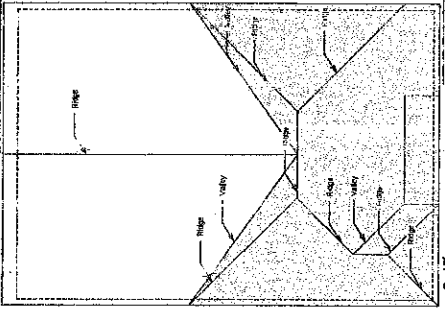

1/8" = 1'-0"